


Anwendungsblatt SA 011  
**Schiedel ABSOLUT**  
 Mündungslösung Ummauerung

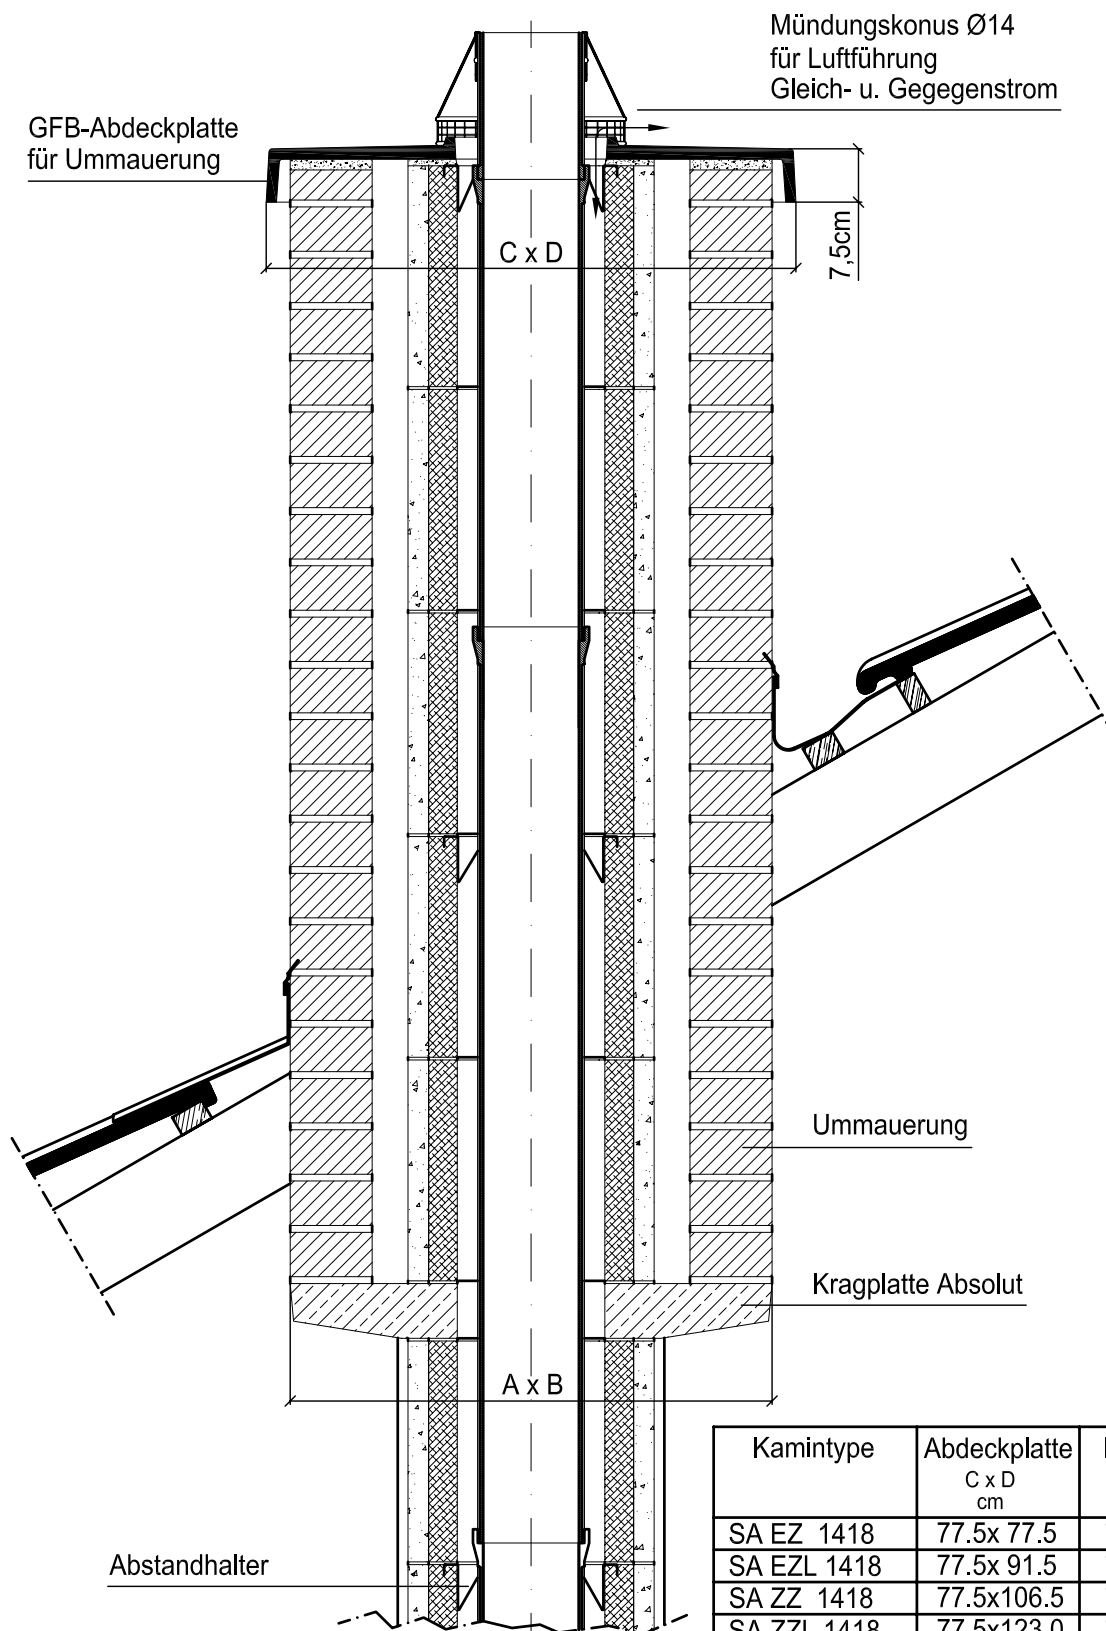

Kamintype	Abdeckplatte C x D cm	Kragplatte A x B cm
SA EZ 1418	77,5x 77,5	70,5x 70,5
SA EZL 1418	77,5x 91,5	70,5x 84,5
SA ZZ 1418	77,5x106,5	70,5x 99,5
SA ZZL 1418	77,5x123,0	70,5x116,0
SA EZ 20	77,5x 77,5	68,0x 68,0
SA EZL 20	77,5x 91,0	68,0x 81,5
SA ZZ 1420	77,5x108,5	68,0x 99,0
SA ZZL 1420	77,5x127,5	68,0x118,0